


IMPORTANT INFORMATION
This drawing is to be used for the purposes of planning only. It is not to be used for any other purpose. The client is responsible for ensuring that all necessary permissions are obtained. The client is also responsible for ensuring that all necessary information is provided to the planning authority. 

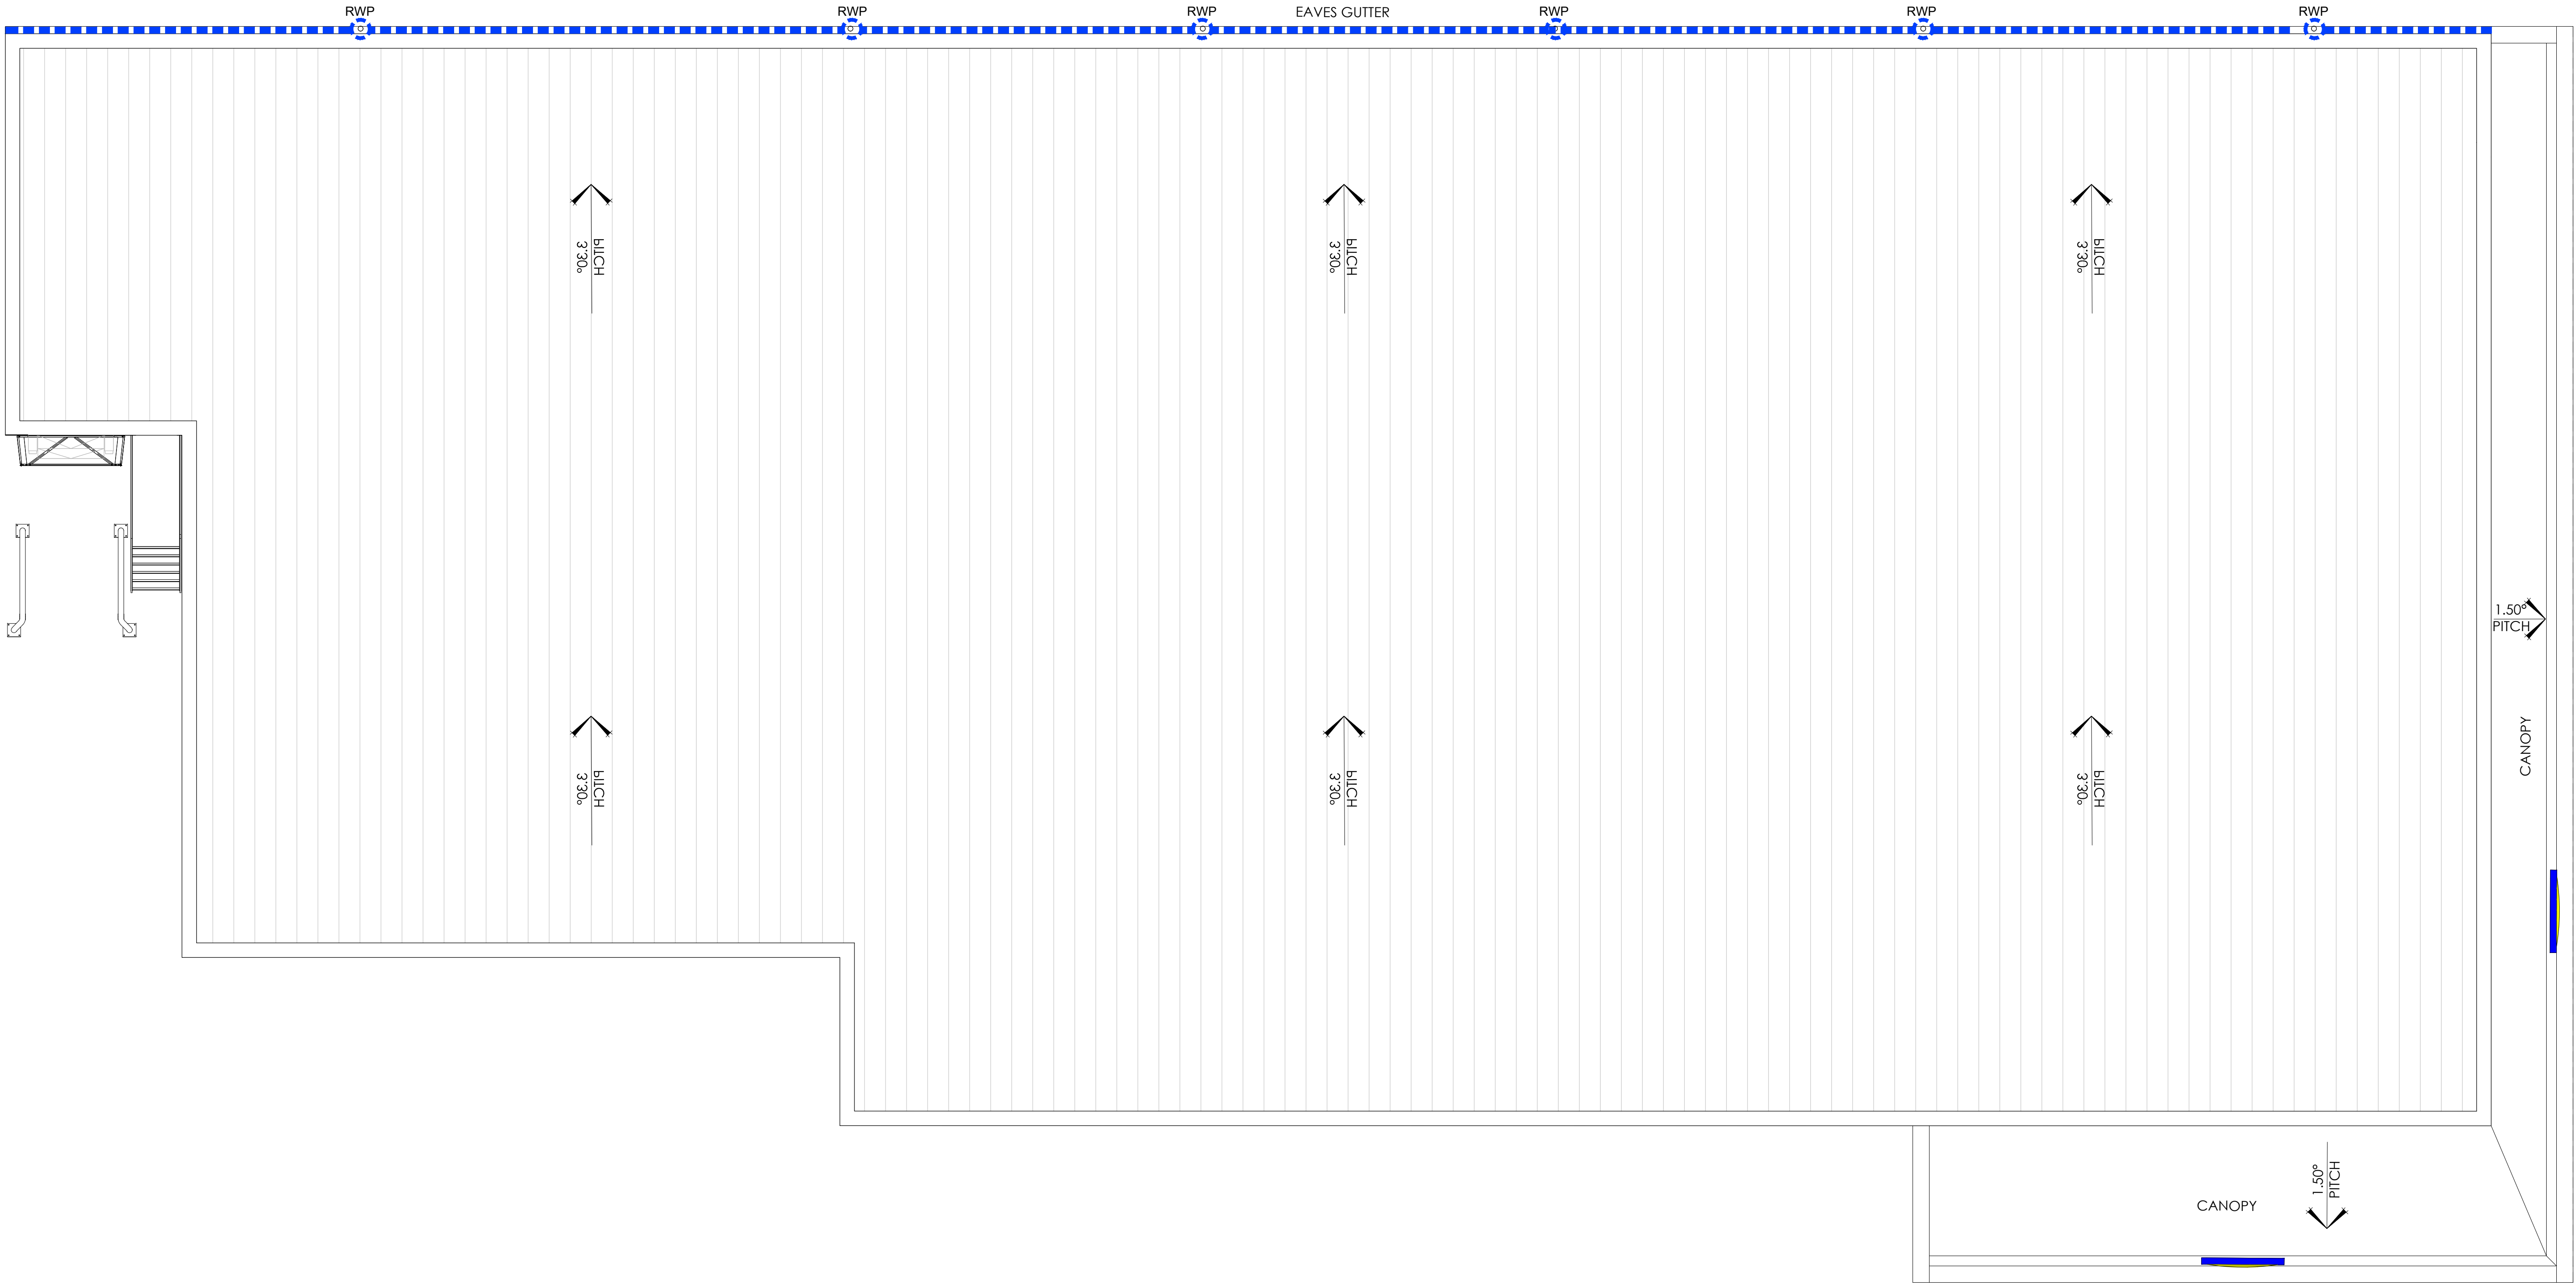

No.	Date	Description	Approved/Checked By
STATUS: PLANNING			

Client
LIDL UK, GMBH-FOXES PARK, BROWN HILL WAY
SOUTHAMPTON, HAMPSHIRE, SO16 0AW

Project
MULFORDS HILL, TADLEY

Title
PROPOSED ROOF PLAN

Job No. 18004
Drawing No. AD 112
Drawn by EB
Checked by LMC
Date DECEMBER 2018
Scale 1:100
Sheet A1

Chartered Institute of Architectural Technologists
Registered Practice

One Design Architectural Services Ltd
Unit 1, Merchants Quay,
Phase II, Ashley Lane, Shipley
West Yorkshire, BD17 7DB
01274 591188
www.onedesignarchts.com
mail@onedesignarchts.com