



**IMPORTANT INFORMATION**

Dimensions to be confirmed on site prior to start of works and ODAS is to be informed of discrepancies immediately.  
 All materials and works are to be carried out in accordance with current British Standards, Planning Approval, current Building Regulations and Codes of Practice.  
**Party Wall Act** -  
 Notices under the Party Wall Act are to be served by the property owner or appointed third party by property owner.  
**Health and Safety** -  
 CDM 2015 Regulations apply to all construction works to be carried out and apply to designers, contractors and the client. As such all parties have duties under these regulations.

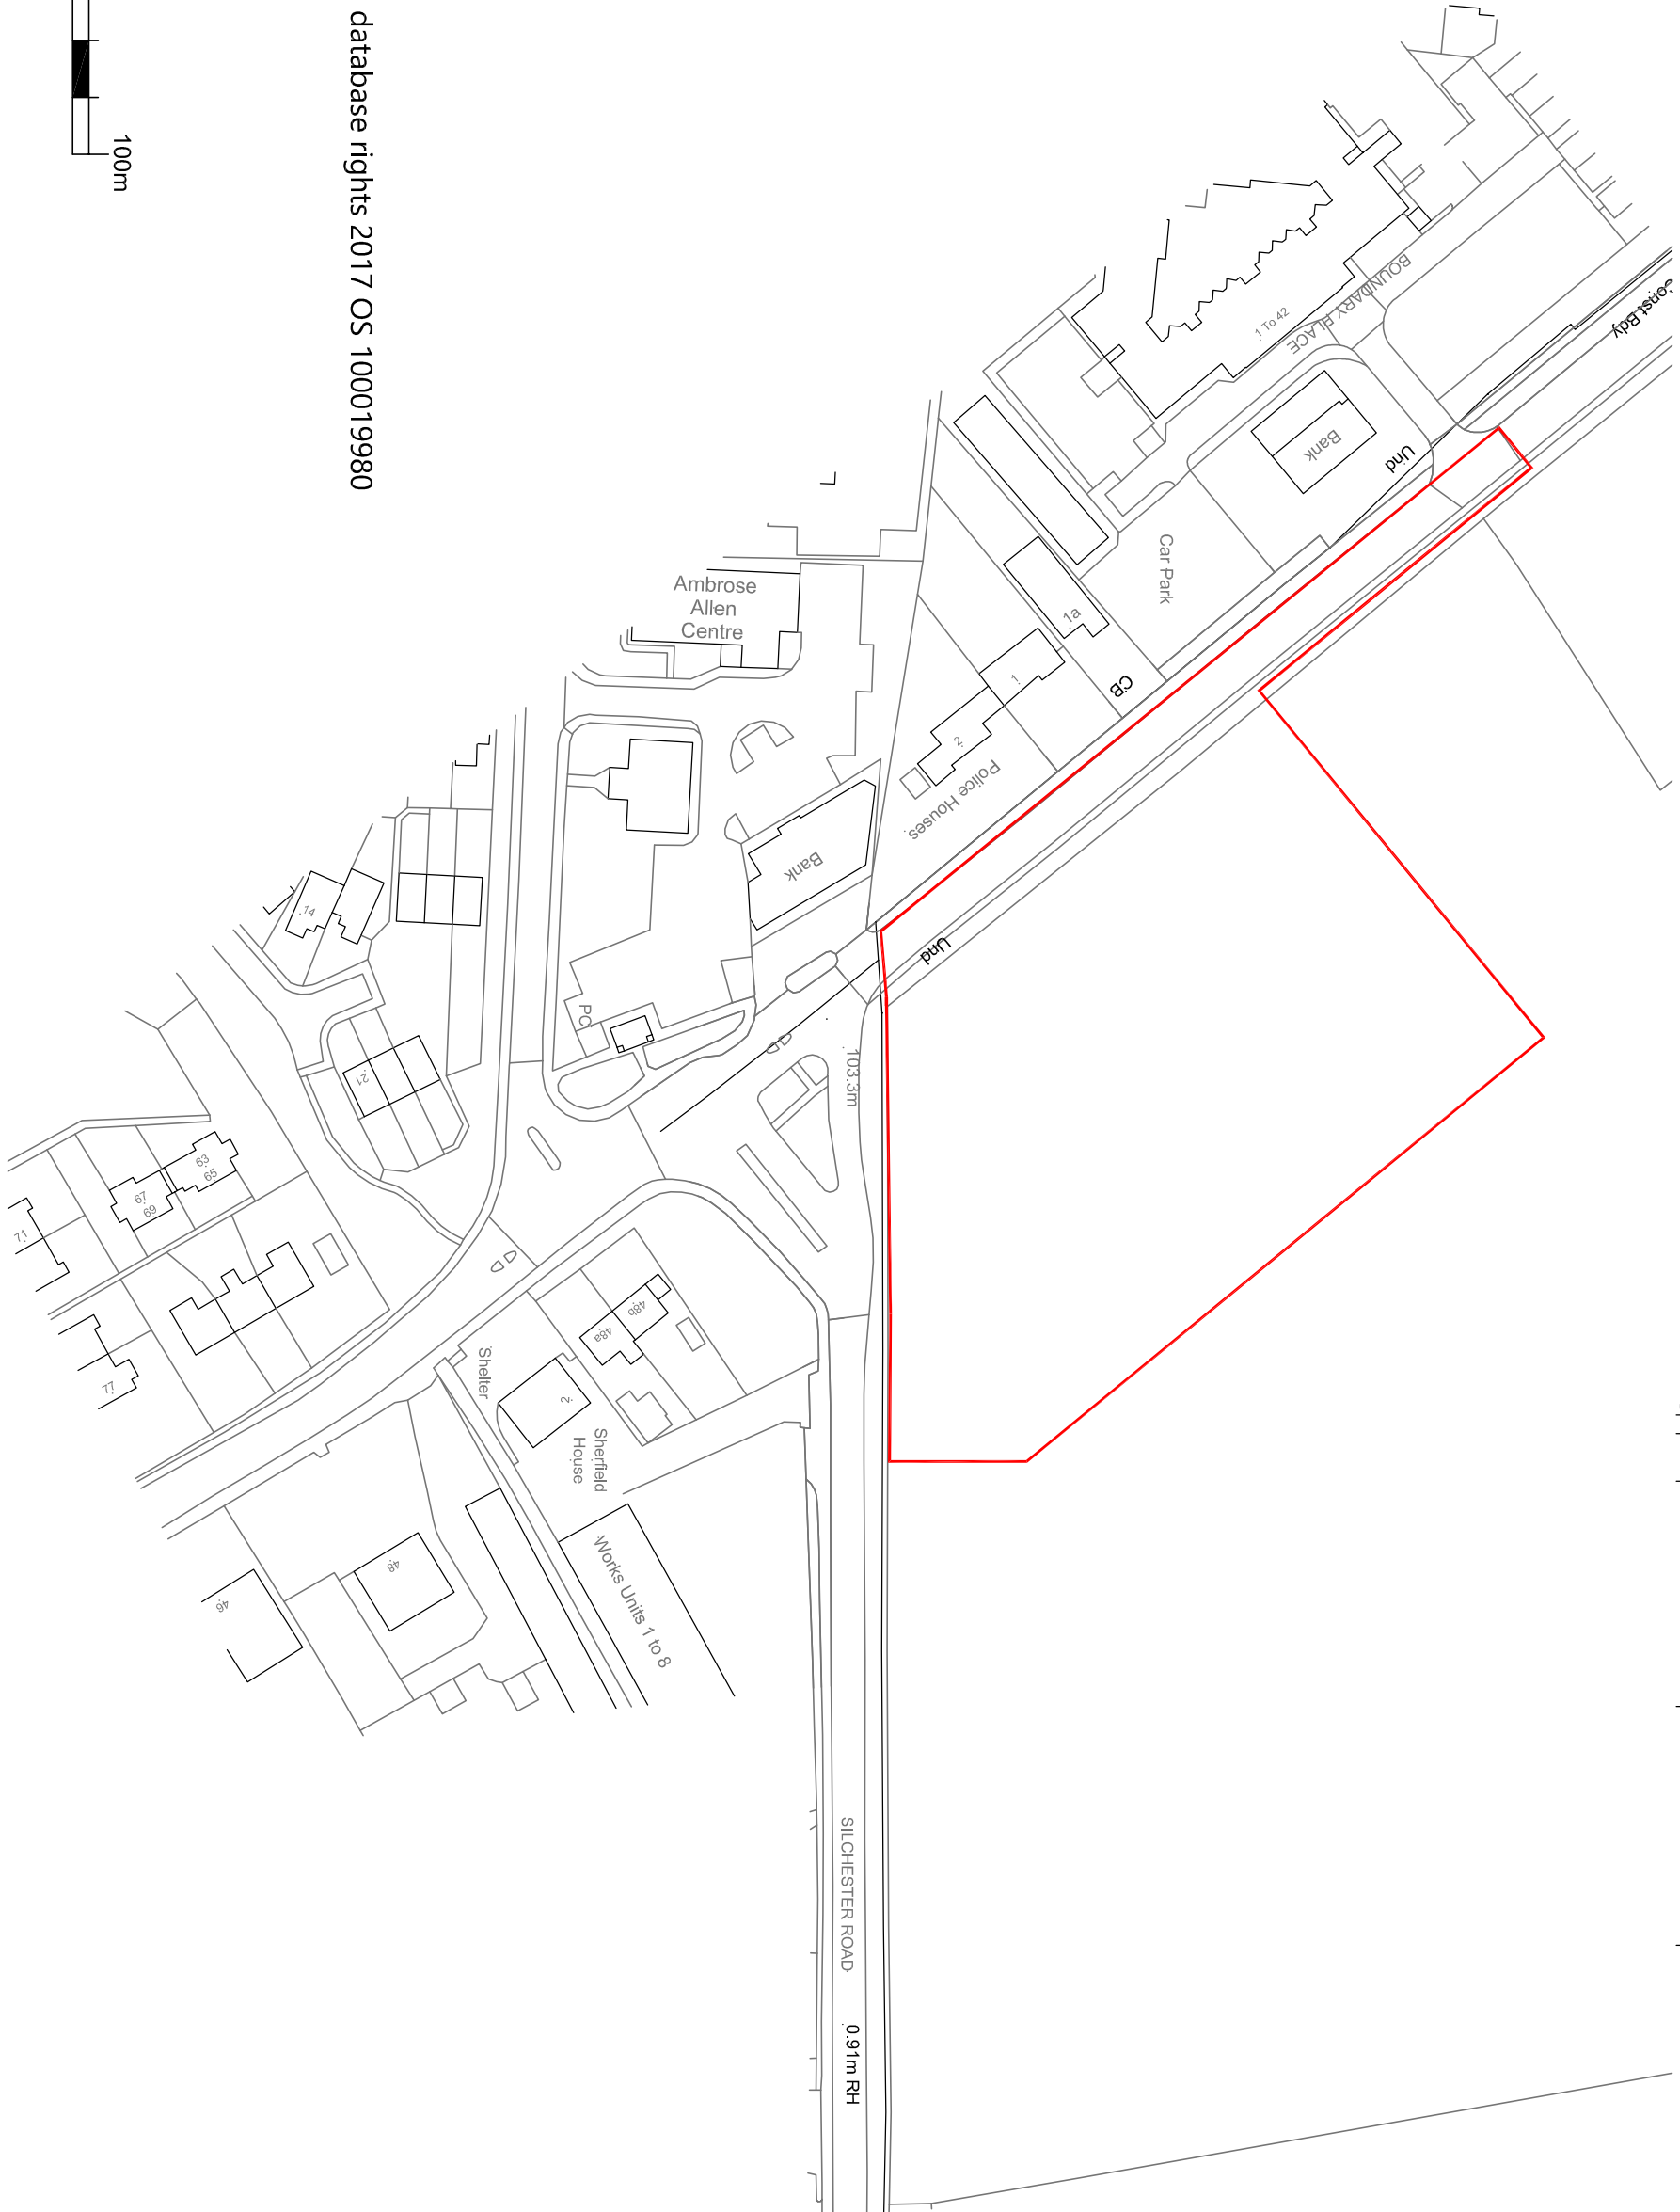

©Crown Copyright and database rights 2017 OS 100019980

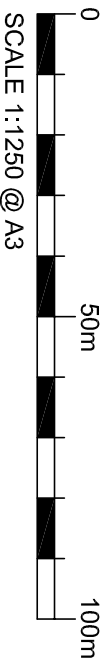

No	Date	Description	Drawn by	Checked by
C	08.05.2019	Updated Boundary line		
B	04.03.2019	Updated Boundary line		
A	31.01.2019	Updated Boundary line		

**STATUS: PLANNING**

**Client**  
 LIDL UK GMBH-FOXES PARK, BROWN HILL WAY  
 SOUTHAMPTON, HAMPSHIRE, SO16 0AW

**Project**  
 TADLEY

**Title**  
 LOCATION PLAN

**Job No.** 18004  
**Drawing No.** AD 100\_REV C  
**Drawn by** EB  
**Checked by** DH  
**Date** DEC 2018  
**Scale** 1:1250  
**Sheet** A3



**Chartered Institute of Architectural Technologists Registered Practice**  
 One Design Architectural Services Ltd  
 Unit 1, Merchants Quay,  
 Phase II, Ashley Lane, Shipley  
 West Yorkshire, BD17 7DB  
 01274 591188  
 www.onedesignarchs.com  
 mail@onedesignarchs.com

**ONE DESIGN**  
 ARCHITECTURAL SERVICES