



IMPORTANT INFORMATION

Dimensions to be confirmed on site prior to start of works and ODAS is to be informed of discrepancies immediately. No dimensions to be scaled from this drawing.
 All materials and works are to be carried out in accordance with current British Standards, Planning Approval, current Building Regulations and Codes of Practice.
 Party Wall Act -
 Notices under the Party Wall Act are to be served by the property owner or appointed third party by property owner.
 Health and Safety -
 CDM 2015 Regulations apply to all construction works to be carried out and apply to designers, contractors and the client. As such all parties have duties under these regulations.

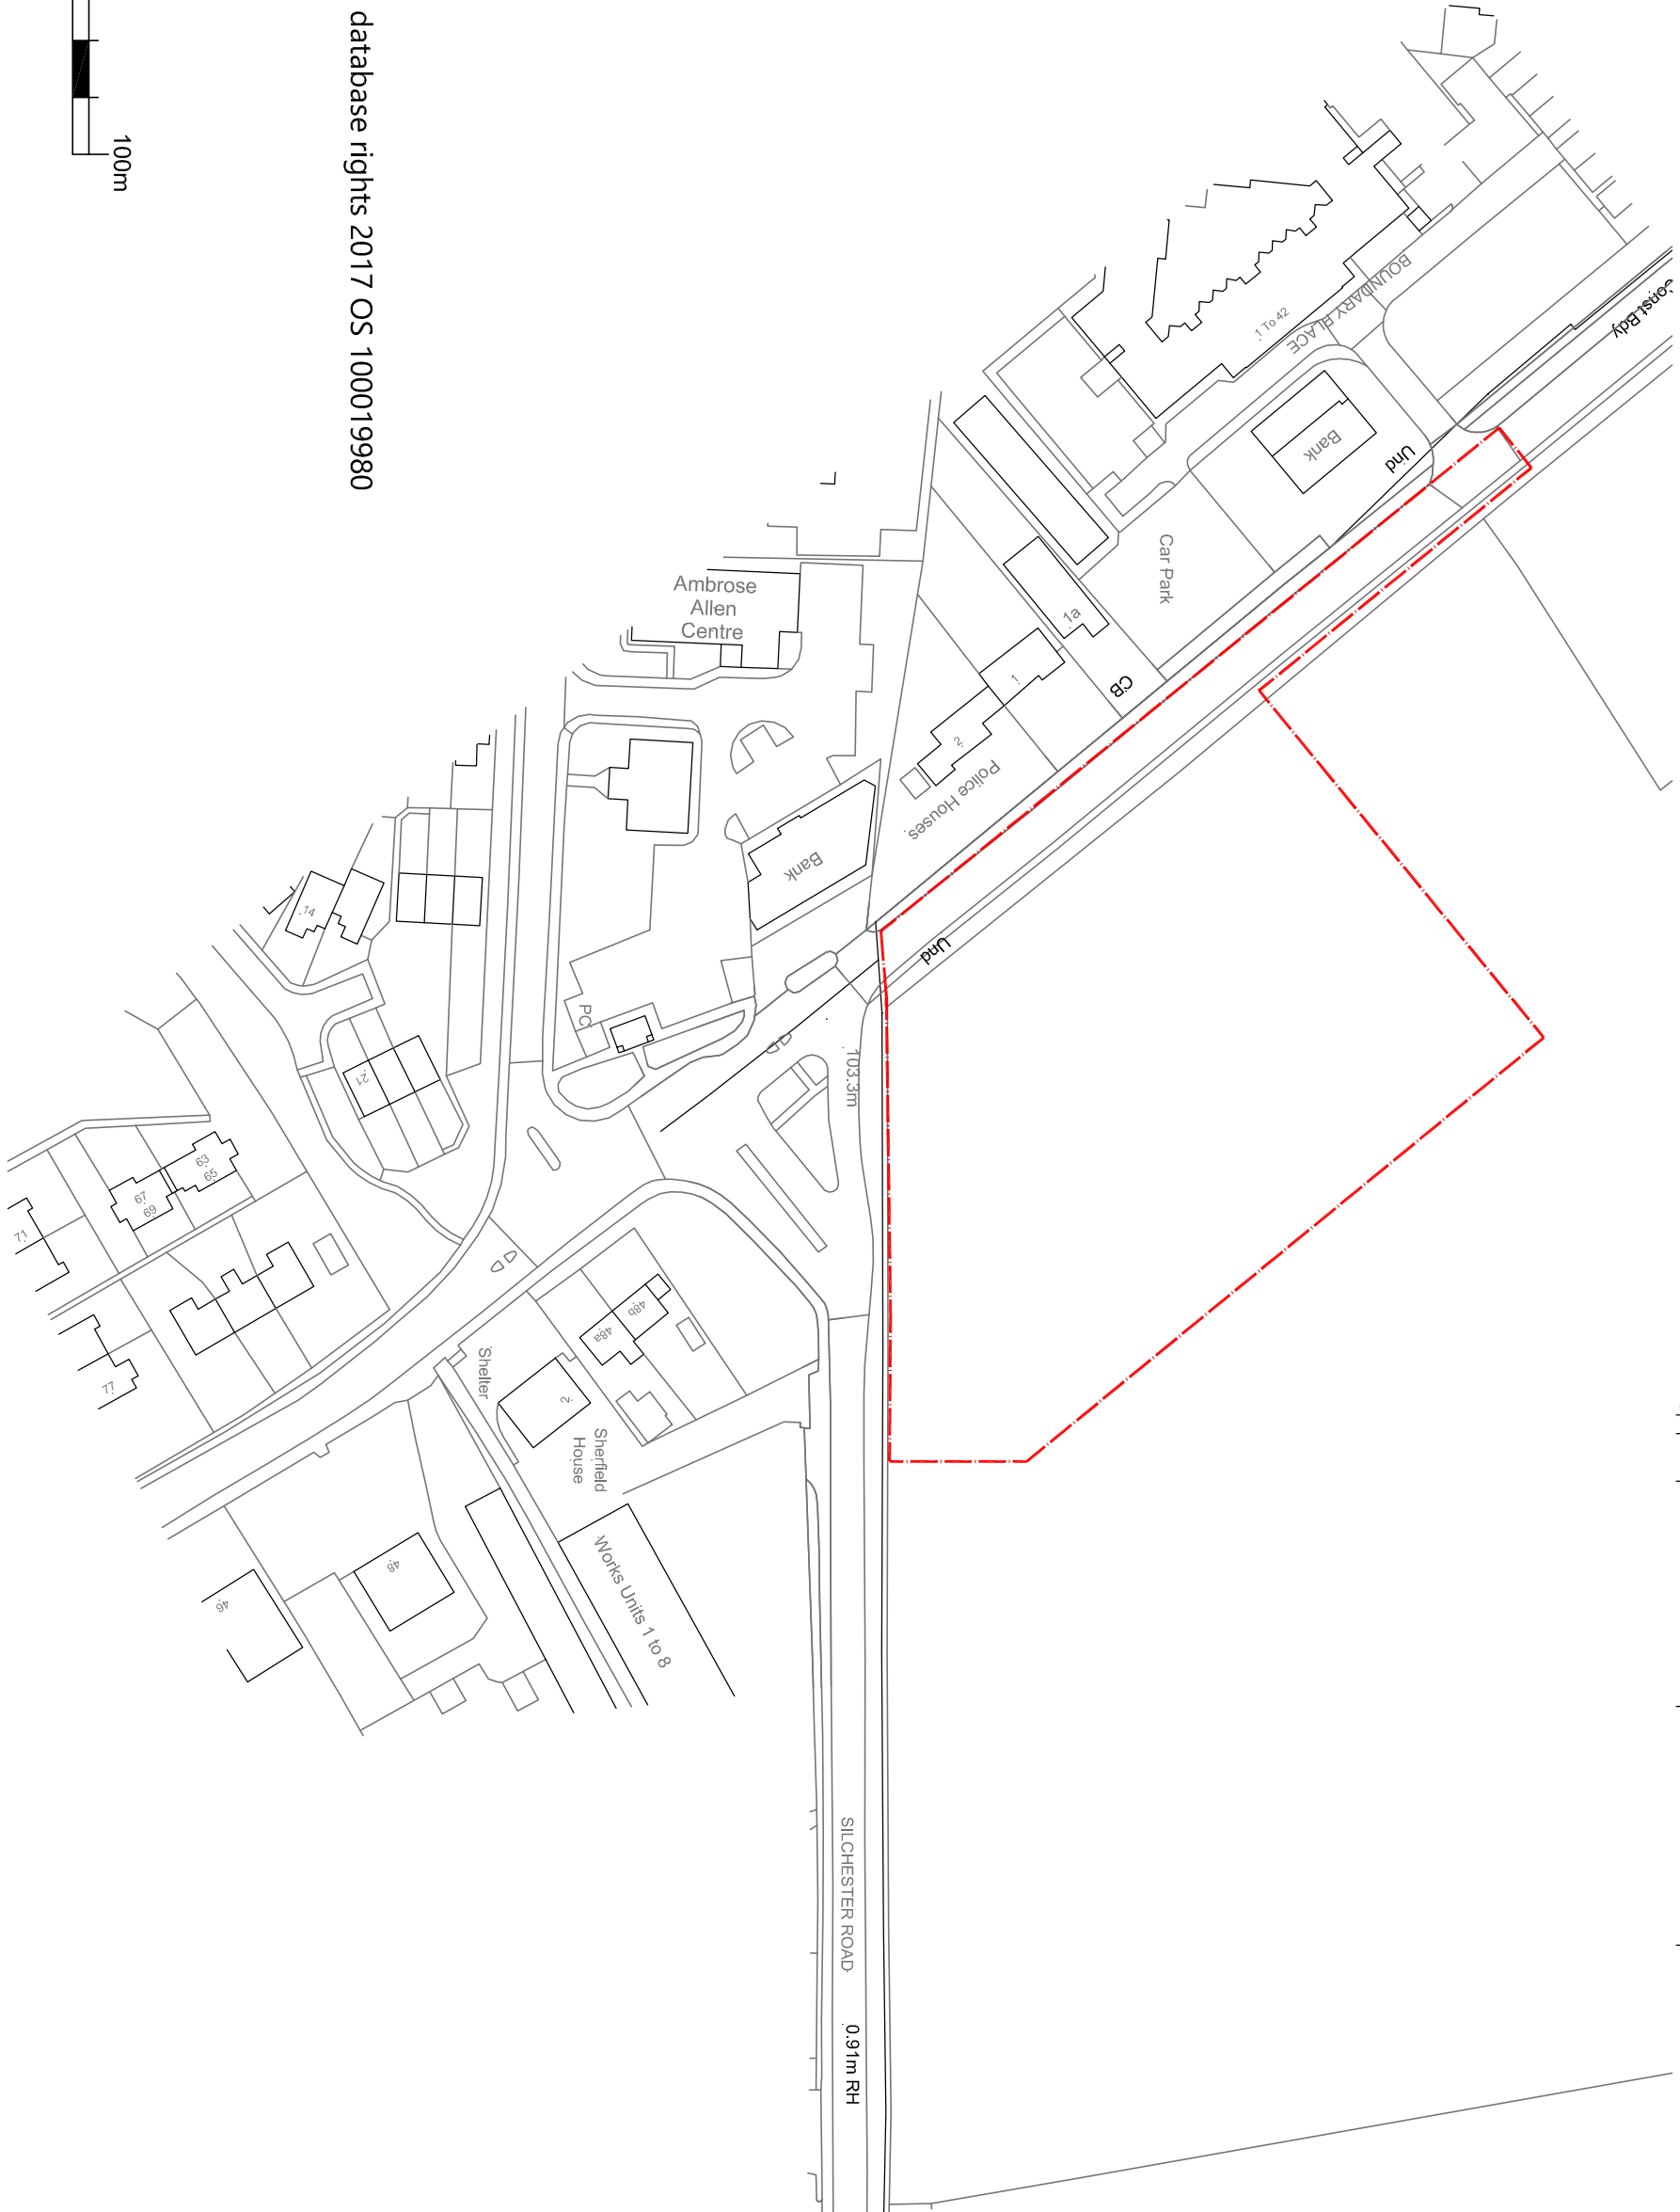

©Crown Copyright and database rights 2017 OS 100019980

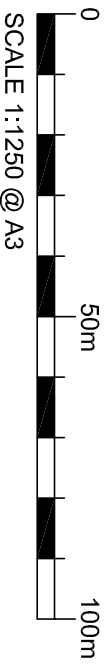

Rev	Date	Description	Drawn By	Checked By
B	04.03.2019	Updated Boundary line		
A	31.01.2019	Updated Boundary line		

STATUS: PLANNING

Client
 LIDL UK GMBH-FOXES PARK, BROWN HILL WAY
 SOUTHAMPTON, HAMPSHIRE, SO16 0AW

Project
 TADLEY

Title
 LOCATION PLAN

Job No. 18004
Drawing No. AD 100_REV B
Drawn by EB
Checked by DH
Date DEC 2018
Scale 1:1250
Sheet A3



Chartered Institute of Architectural Technologists Registered Practice
 One Design Architectural Services Ltd
 Unit 1, Merchants Quay,
 Phase II, Ashley Lane, Shipley
 West Yorkshire, BD17 7DB
 01274 591188
 www.onedesignarchs.com
 mail@onedesignarchs.com

ONE DESIGN
 ARCHITECTURAL SERVICES