


IMPORTANT INFORMATION
 Dimensions to be confirmed on site prior to start of works and CDAS is to be informed of discrepancies immediately.
 All materials and works are to be carried out in accordance with current British Standards, Planning Approval, current Building Regulations and Codes of Practice.
 Party Wall Act -
 Notices under the Party Wall Act are to be served by the property owner or appointed third party by property owner.
 Health and Safety -
 CDM 2015 Regulations apply to all construction works to be carried out and apply to designers, contractors and the client. As such all parties have duties under these regulations.

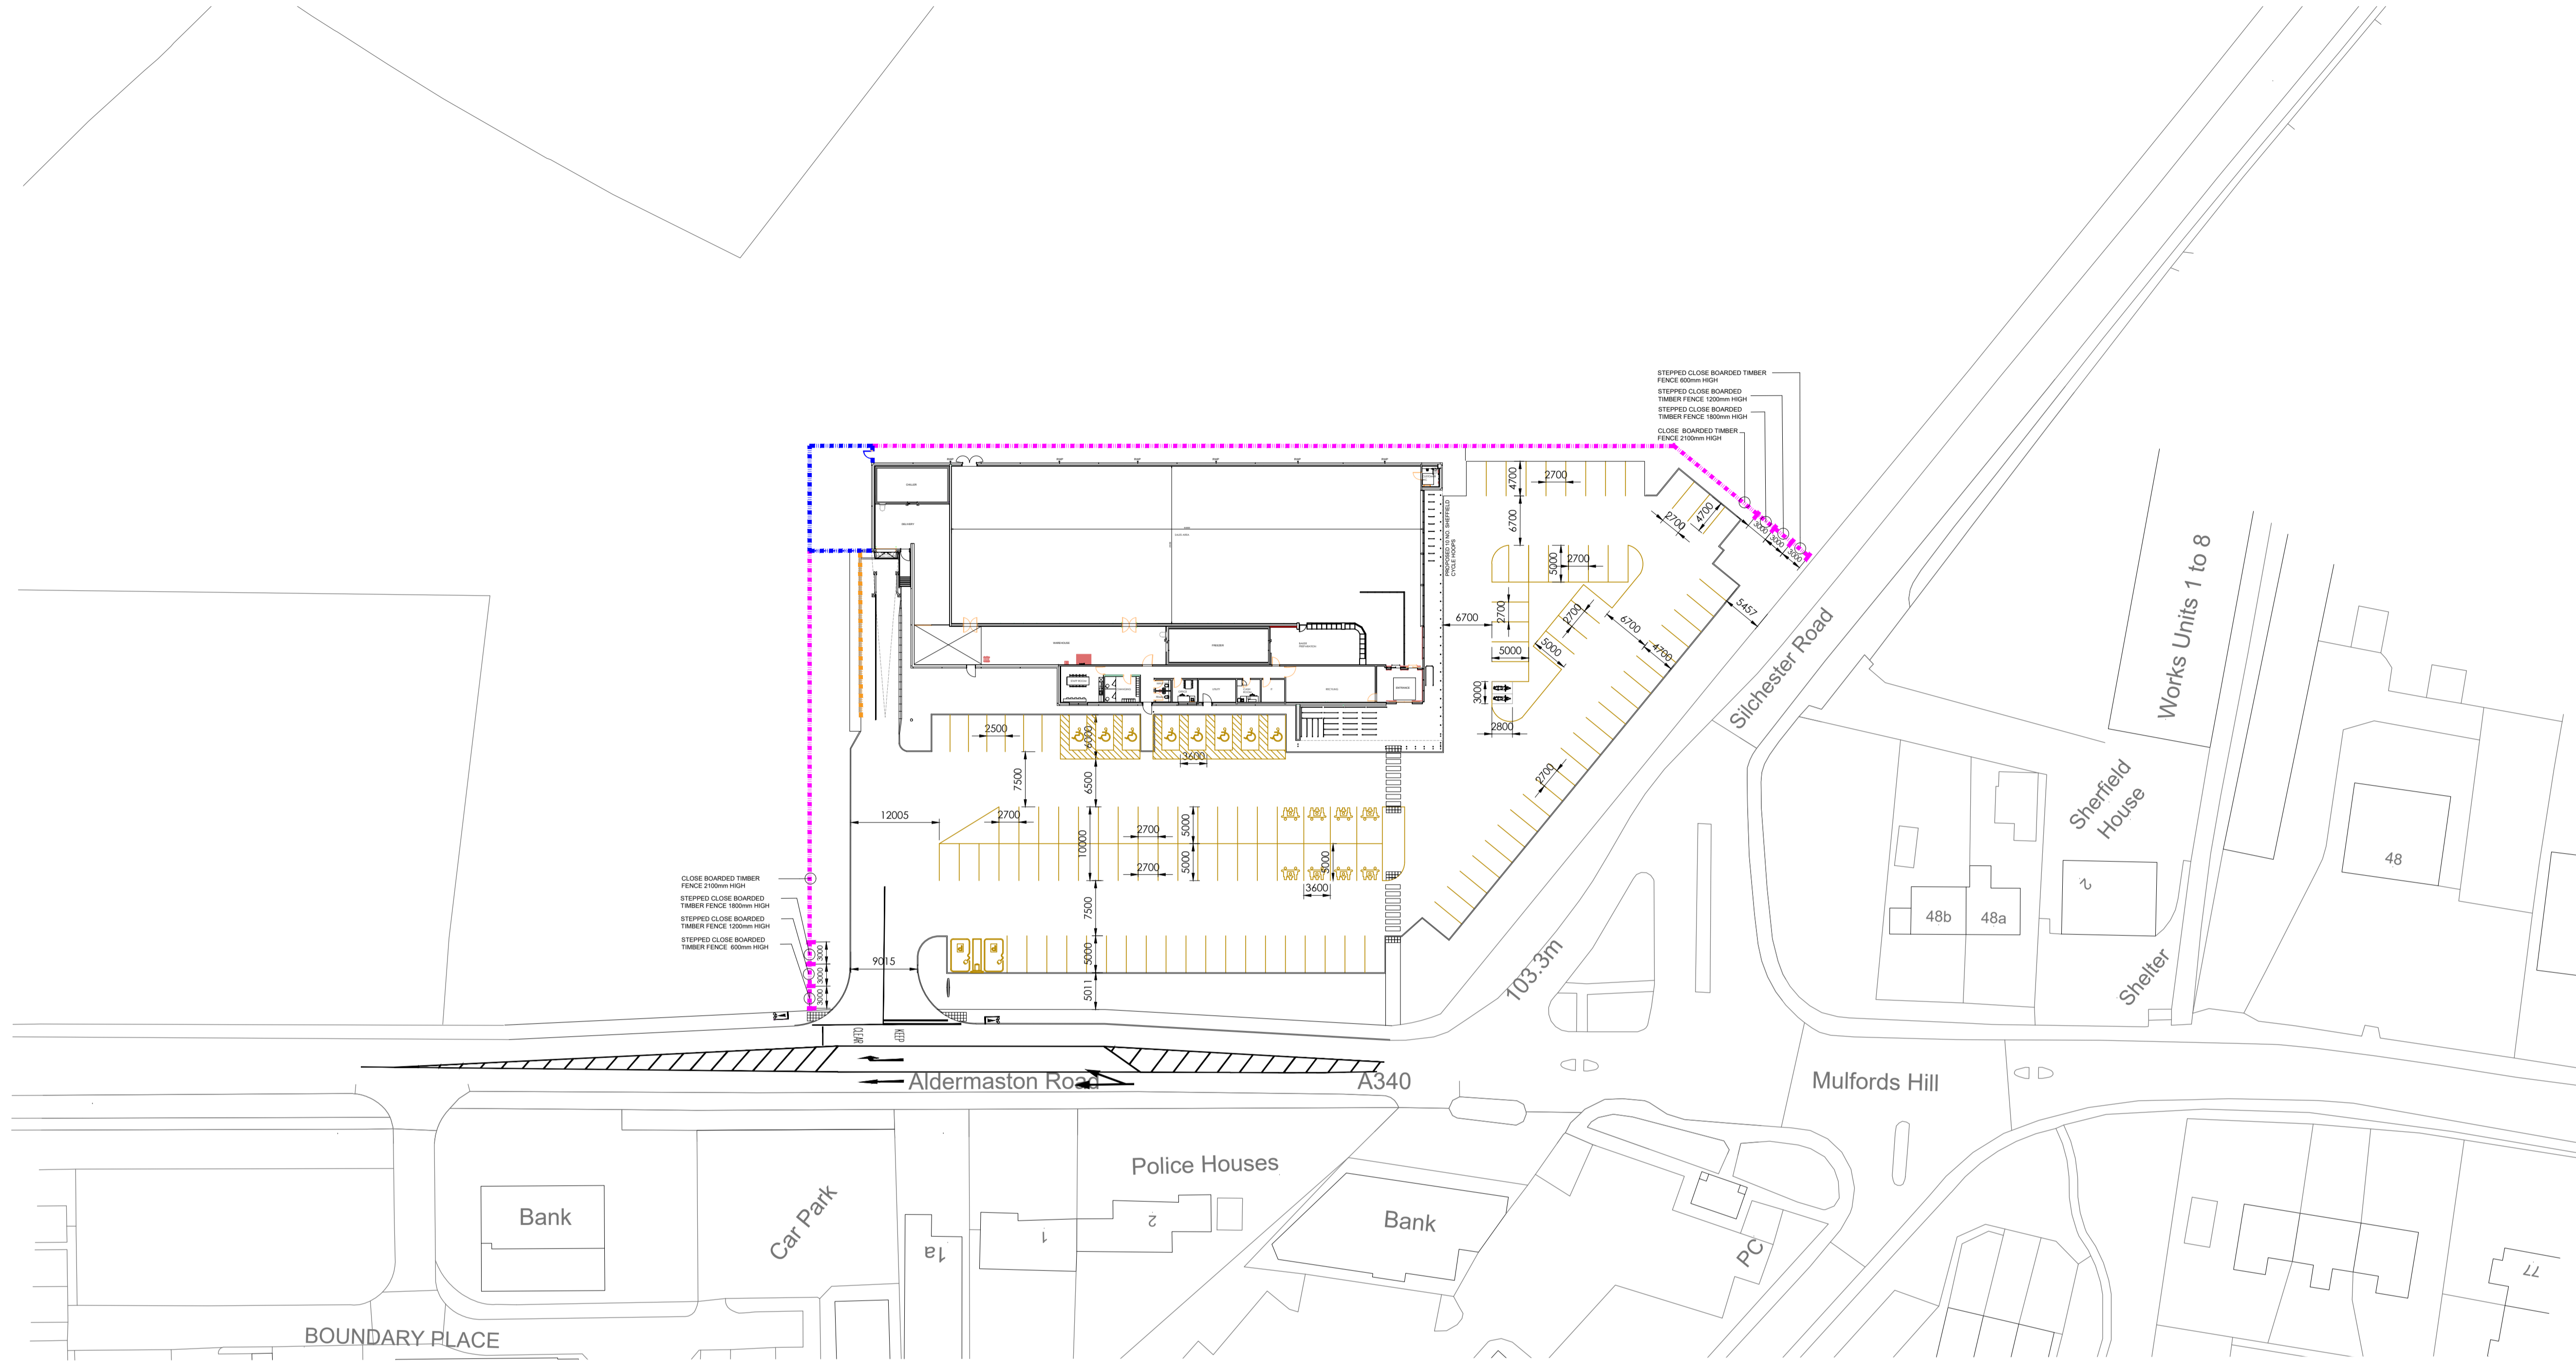

BOUNDARY TREATMENTS KEY

- CLOSE BOARDED TIMBER FENCING (STANDARD HEIGHT 2100mm)
- ACOUSTIC FENCE: PROPOSED 2100mm ACOUSTIC (MIN 10Kg/M²) TIMBER FENCE INSTALLED.
- VISIRAIL: 1100mm GALVANISED METAL VISIRAIL INSTALLED WITH VERTICAL RAILS SPACED NOT TO ALLOW A 100mm Ø SPHERE THROUGH IN ACCORDANCE WITH AD PART K

Rev	Date	Description	Amendments
J	30.09.2019	Highways updated in line with planners comments	gph
H	18.03.2019	Updated in line with client comments	gph
G	28.02.2019	Updated in line with client comments	gph
F	24.02.2019	Updated in line with client comments	gph
E	20.02.2019	Car park layout updated	LMC
D	18.02.2019	Flood names updated	LMC
C	31.01.2019	278 works omitted	EB LMC
B	14.01.2019	Highways information updated	LMC
A	20.12.2018	Updated site as requested	EB DH


STATUS: PLANNING

Client
 LIDL UK GMBH-FOXES PARK, BROWN HILL WAY
 SOUTHAMPTON, HAMPSHIRE, SO16 0AW


Project
 MULFORDS HILL, TADLEY

Title
 PROPOSED BOUNDARY TREATMENT


Job No. 18004
Drawing No. AD 115_REV J
Drawn by EB
Checked by LMC
Date DEC 2018
Scale 1:500 / 1:20
Sheet A1

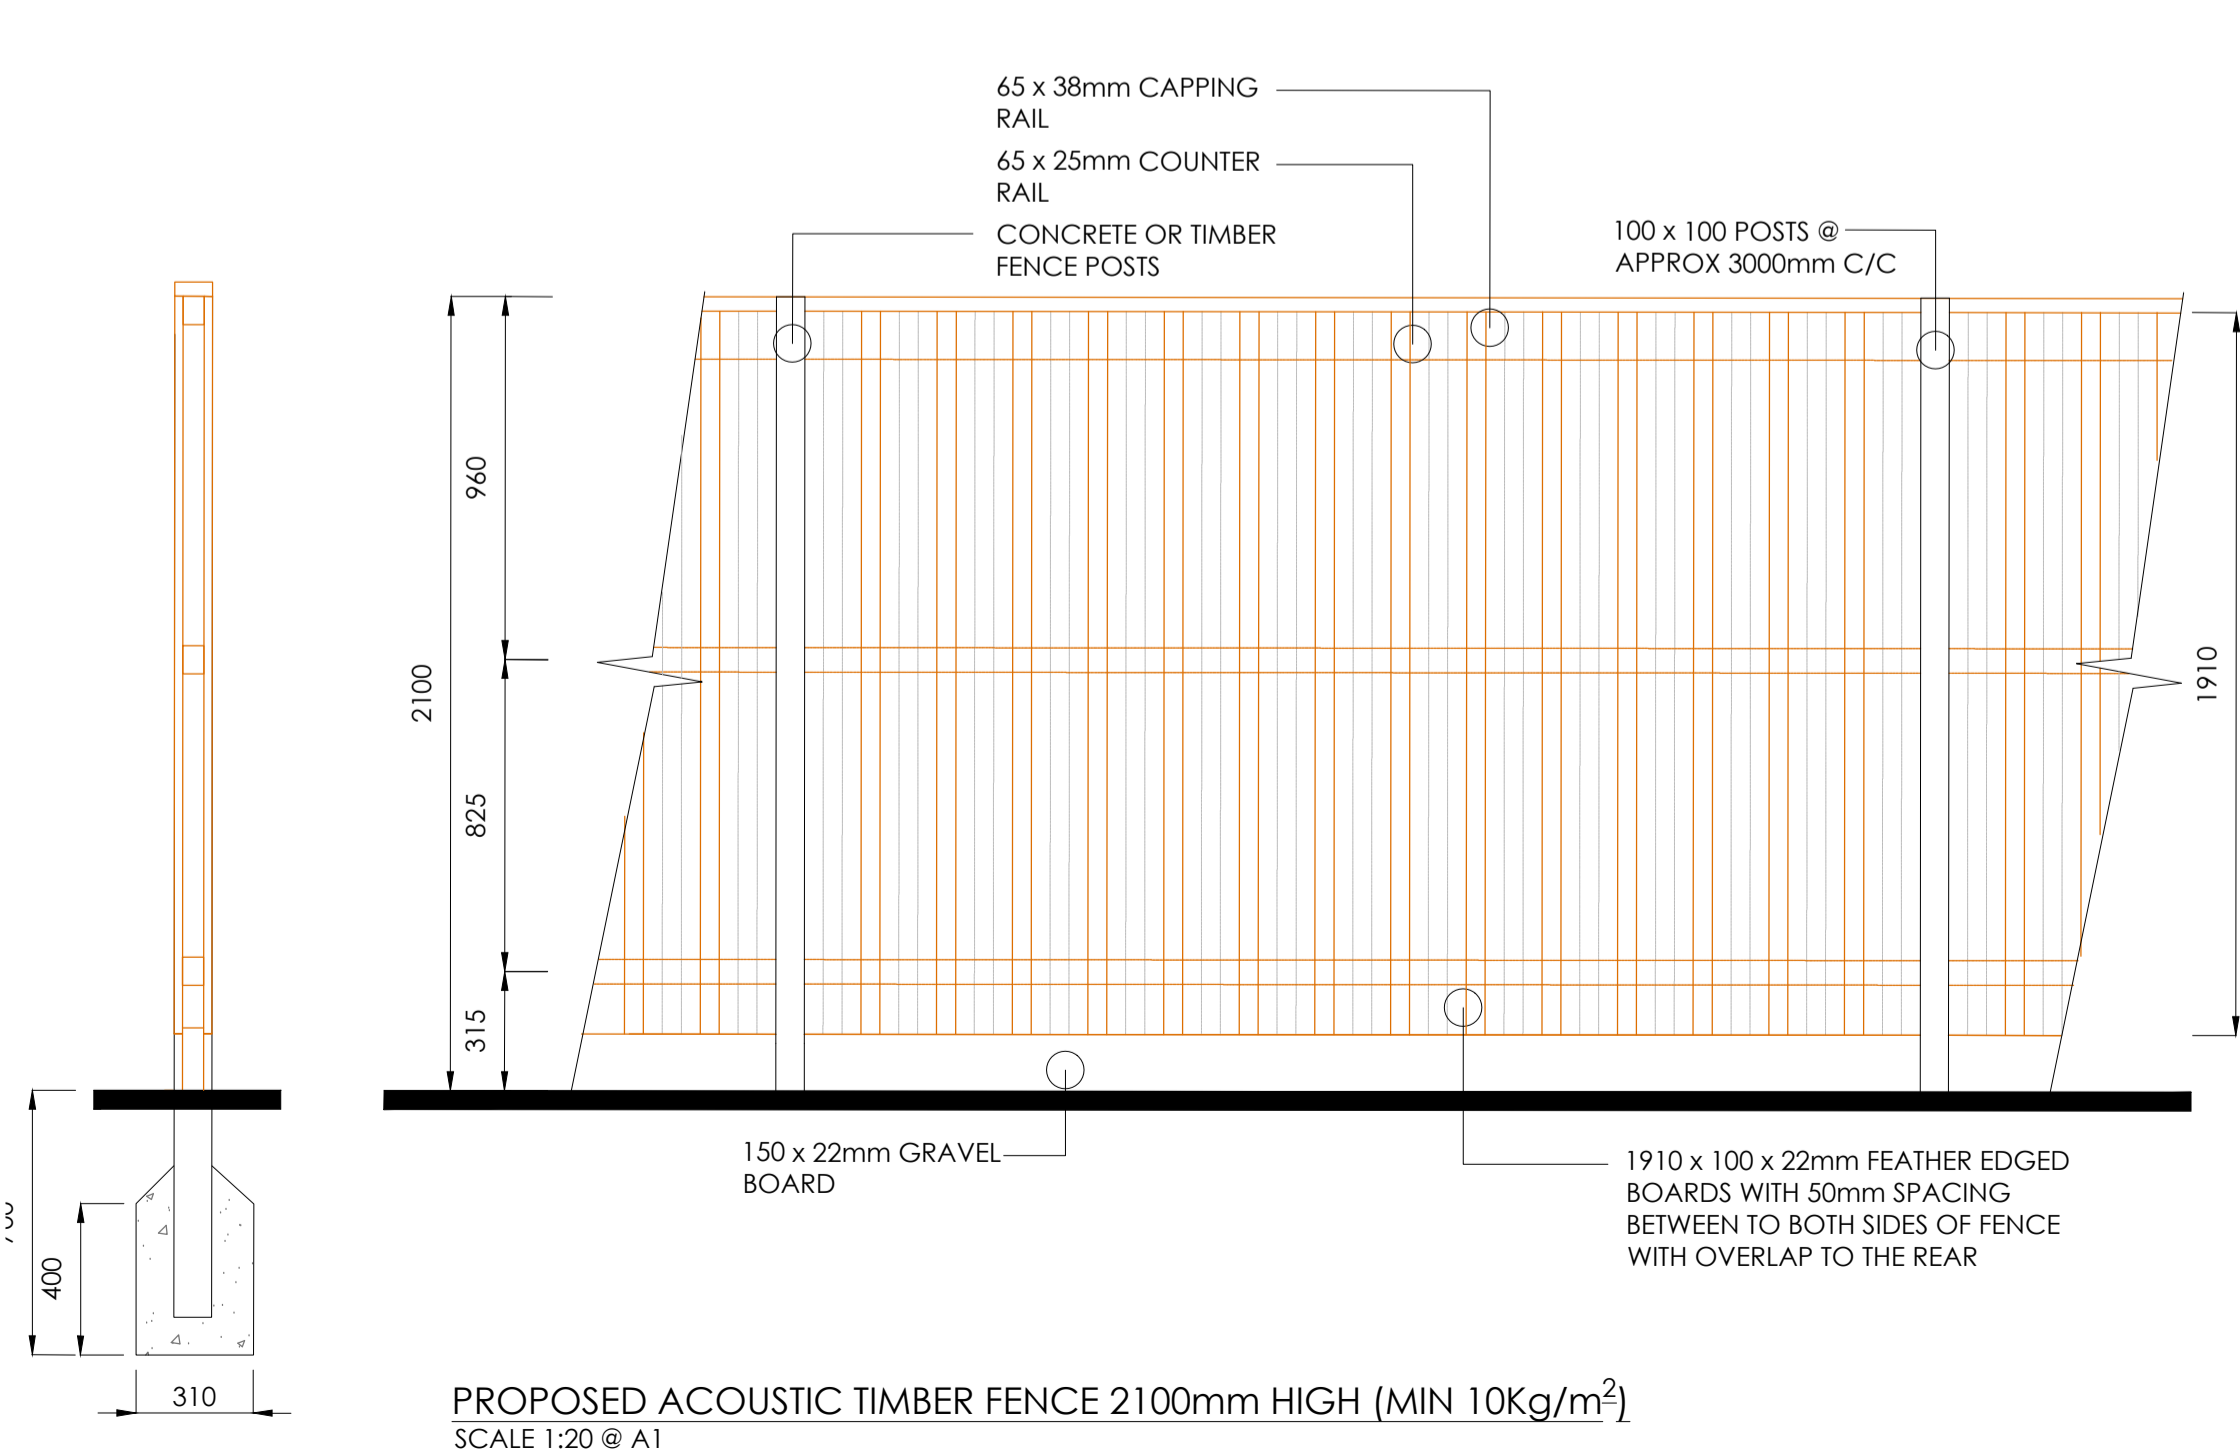

PROPOSED ACOUSTIC TIMBER FENCE 2100mm HIGH (MIN 10Kg/m²)
 SCALE 1:20 @ A1

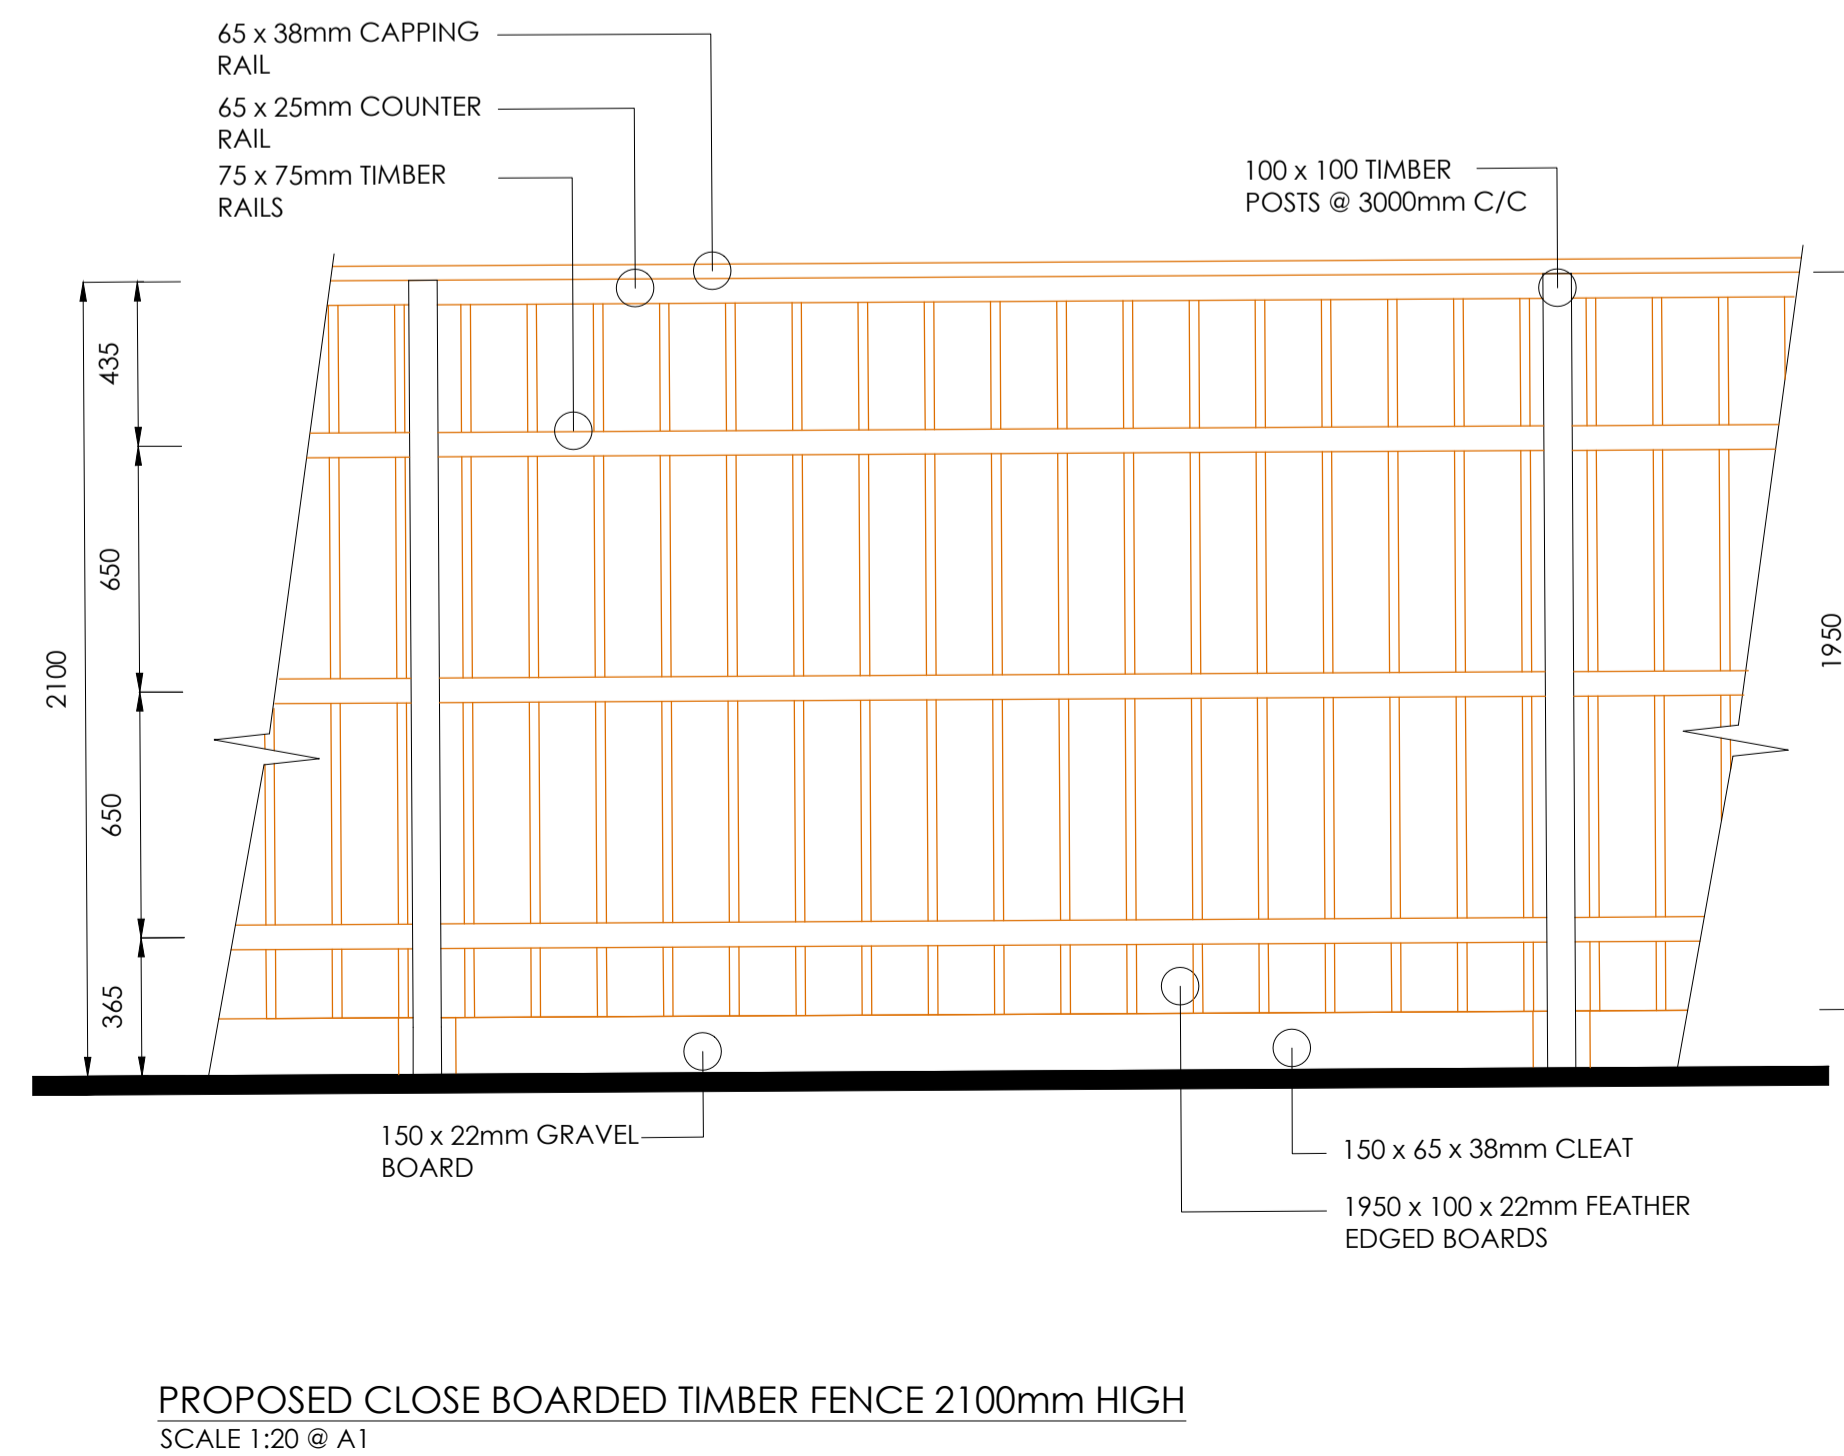

PROPOSED CLOSE BOARDED TIMBER FENCE 2100mm HIGH
 SCALE 1:20 @ A1

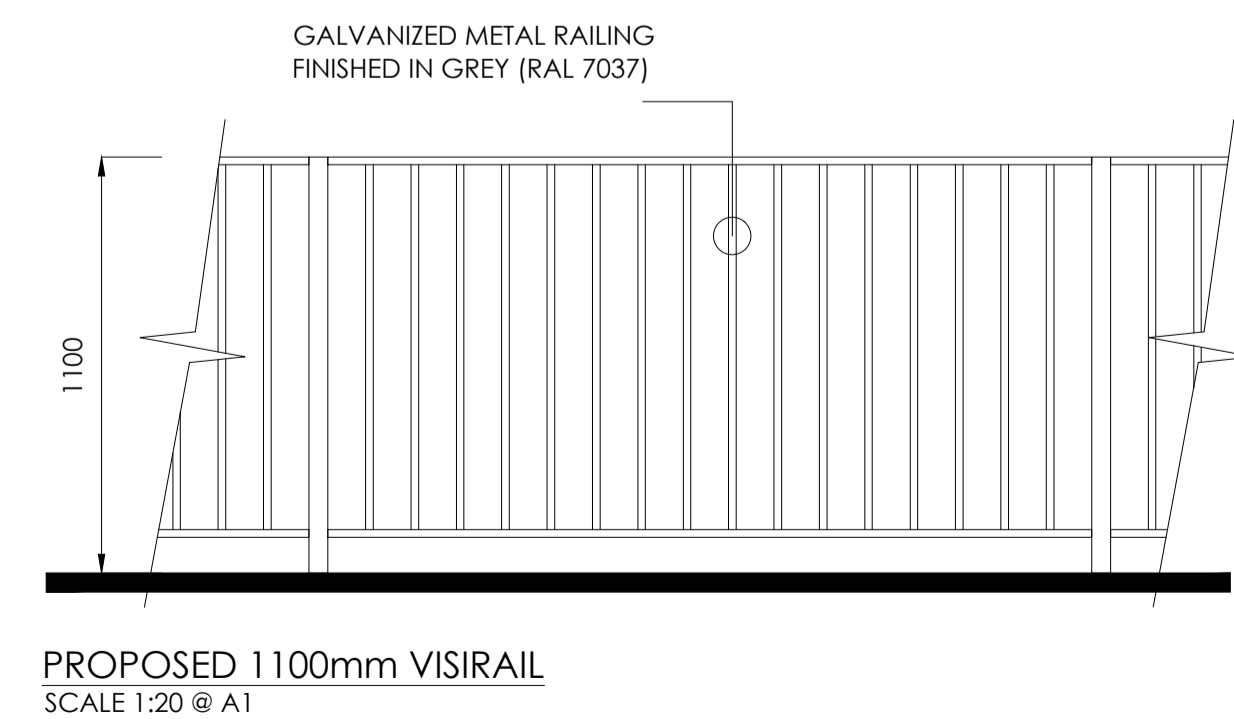

PROPOSED 1100mm VISIRAIL
 SCALE 1:20 @ A1



One Design Architectural Services Ltd
 Unit 1, Merchants Quay,
 Phase II, Ashley Lane, Shipley
 West Yorkshire, BD17 7DB
 0 1 2 7 4 5 9 1 1 8 8
 www.onedesignarchs.com
 mail@onedesignarchs.com

ONE DESIGN
 ARCHITECTURAL SERVICES