


IMPORTANT INFORMATION
 The drawings are to be used only for the purposes stated and are not to be used for any other purpose. The drawings are the property of One Design Architectural Services Ltd and are not to be reproduced, stored in a retrieval system, or transmitted in any form or by any means, electronic, mechanical, photocopying, recording, or by any information storage and retrieval system, without the prior written permission of One Design Architectural Services Ltd. 

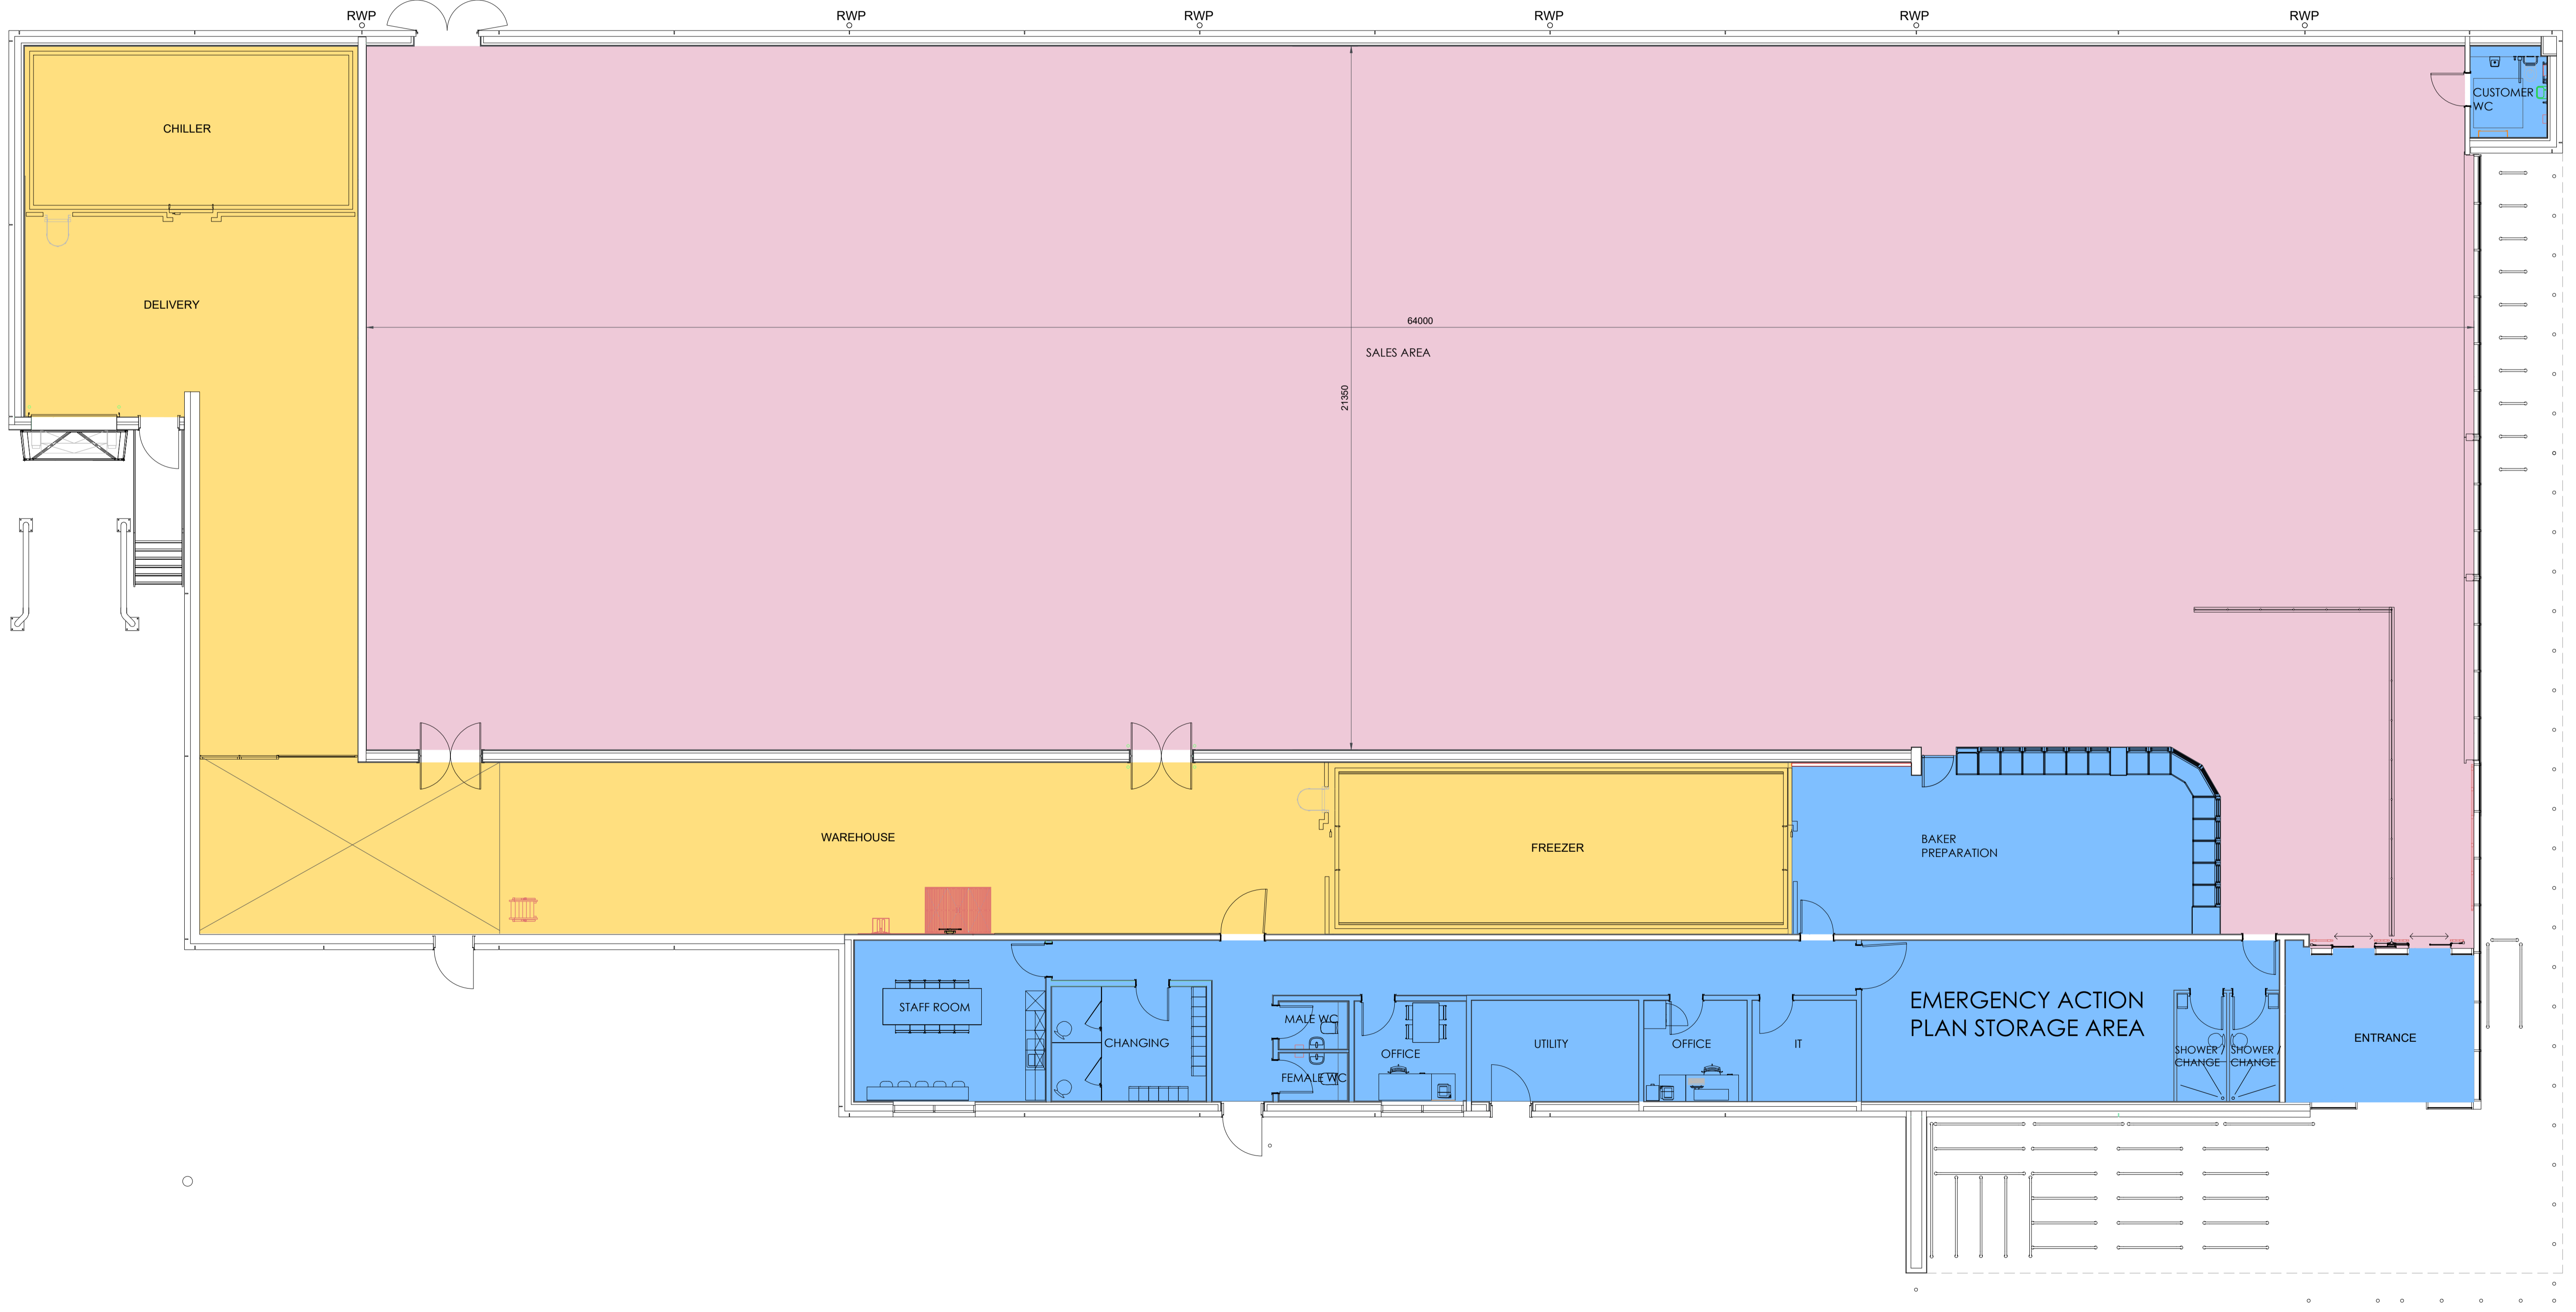

PROPOSED LIDL BUILDING PLAN
 SCALE 1:100 @ A1

A 31.03.2020 Updated for emergency action plan
 Drawn by EB
 Checked by LMC
 Date DEC 2018
 Scale 1:100
 Sheet A1

STATUS: PLANNING
 Title
 PROPOSED BUILDING PLAN

Client
 LIDL GREAT BRITAIN LTD
 FOXES PARK, BROWN HILL WAY
 SOUTHAMPTON, HAMPSHIRE, SO16 0AW
 PROJECT NO. 18004
 MULTIFORDS HILL, TADLEY

ONE DESIGN
 ARCHITECTURAL SERVICES

Chartered Institute of Architectural Technologists
 Registered Practice
 One Design Architectural Services Ltd
 Unit 1, Merchants Quay,
 Phase II, Ashley Lane, Shipley,
 West Yorkshire, BD17 7DB
 01274 591188
 www.onedesignarchitects.com
 mail@onedesignarchitects.com

Registered in England and Wales Co No. 8355443