


IMPORTANT INFORMATION
 This drawing is the property of One Design Architectural Services Ltd. It is to be used for the purposes stated only. It is not to be reproduced, stored in a retrieval system, or transmitted in any form or by any means, electronic, mechanical, photocopying, recording, or by any information storage and retrieval system, without the prior written permission of One Design Architectural Services Ltd. The design is the property of One Design Architectural Services Ltd. All construction works to be carried out and apply to designers, contractors and the client. As such all parties have duties under these regulations.

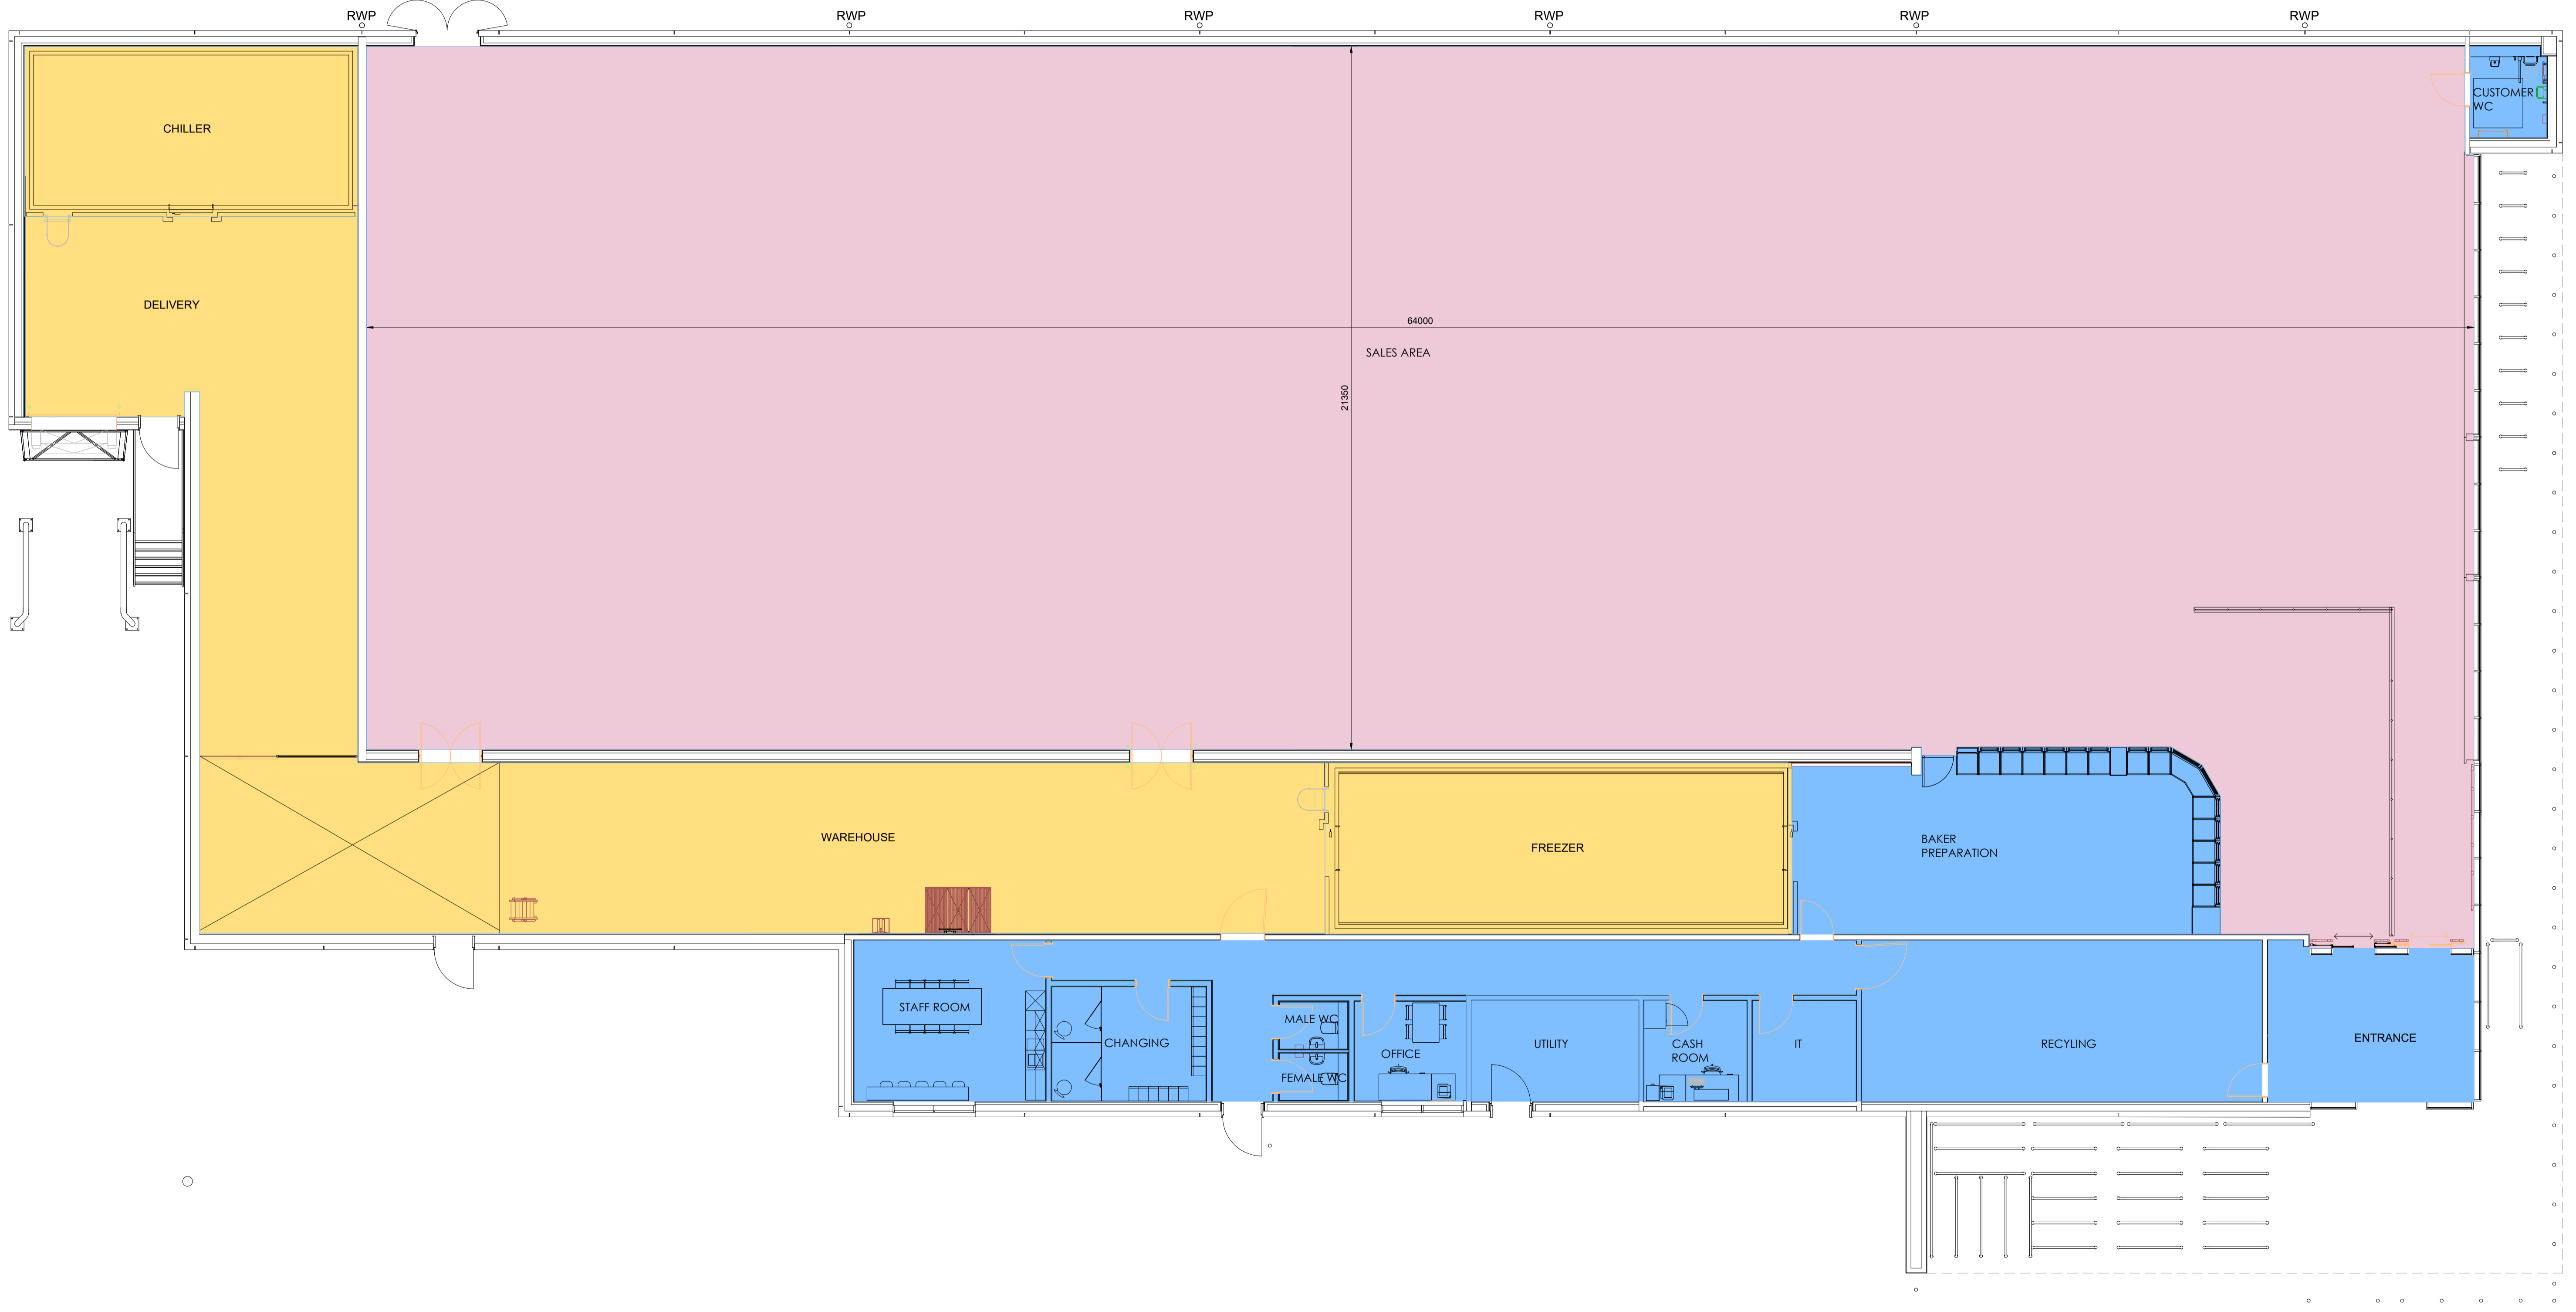

PROPOSED LIDL BUILDING PLAN
 SCALE 1:100 @ A1

No. Date Description Amendments
STATUS: PLANNING

Client
 LIDL UK, GMBH-FOXES PARK, BROWN HILL WAY
 SOUTHAMPTON, HAMPSHIRE, SO16 0AW
Project
 MULFORDS HILL, TADLEY

Title
 PROPOSED BUILDING PLAN

Job No. 18004
Drawing No. AD 111
Drawn by EB
Checked by LMC
Date DEC 2018
Scale 1:100
Sheet A1

ONE DESIGN
 ARCHITECTURAL SERVICES

Chartered Institute of Architectural Technologists
 Registered Practice
 One Design Architectural Services Ltd
 Unit 1, Merchants Quay,
 Phase II, Ashley Lane, Shipley,
 West Yorkshire, BD17 7DB
 0 1 2 7 4 5 9 1 1 8 8
 www.onedesignarchts.com
 mail@onedesignarchts.com

Registered in England and Wales Co No. 8355443